


MODULO FACCIATA TIPO LATO PIAZZA

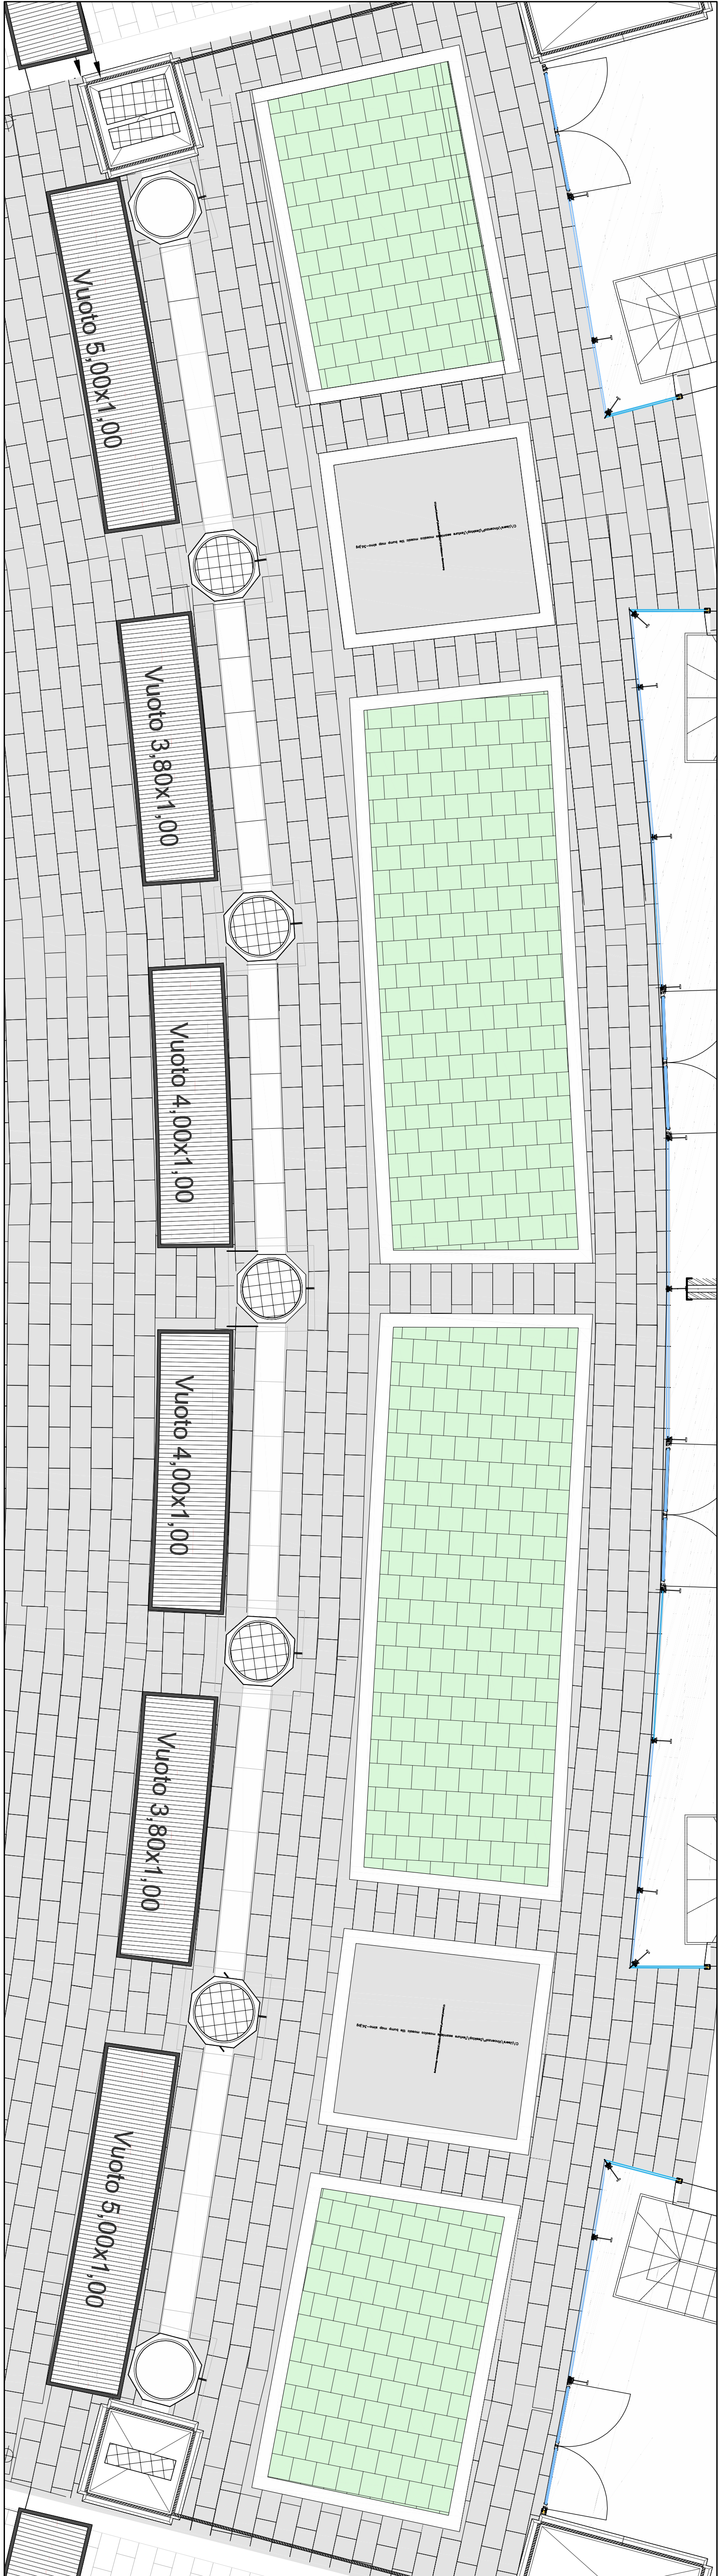

QUOTE RELATIVE CONFORMI AL P.O.C.	QUOTE ASSOLUTE IN A.S.L.M.
±132.40	±132.40
±125.90	±130.31
±122.90	±127.31
±118.90	±123.31
±115.90	±120.31
±111.90	±116.31
±108.90	±113.31
±104.90	±109.31
ASSE STRADA	
±100.00	±105.11

MODULO FACCIATA TIPO LATO STRADA

