




DISTANZE PROGRESSIVE	0,00	6,88	15,23	32,03
DISTANZE PARZIALI	6,88	8,35	16,80	
STRADA	12,24	12,00	9,25	8,85

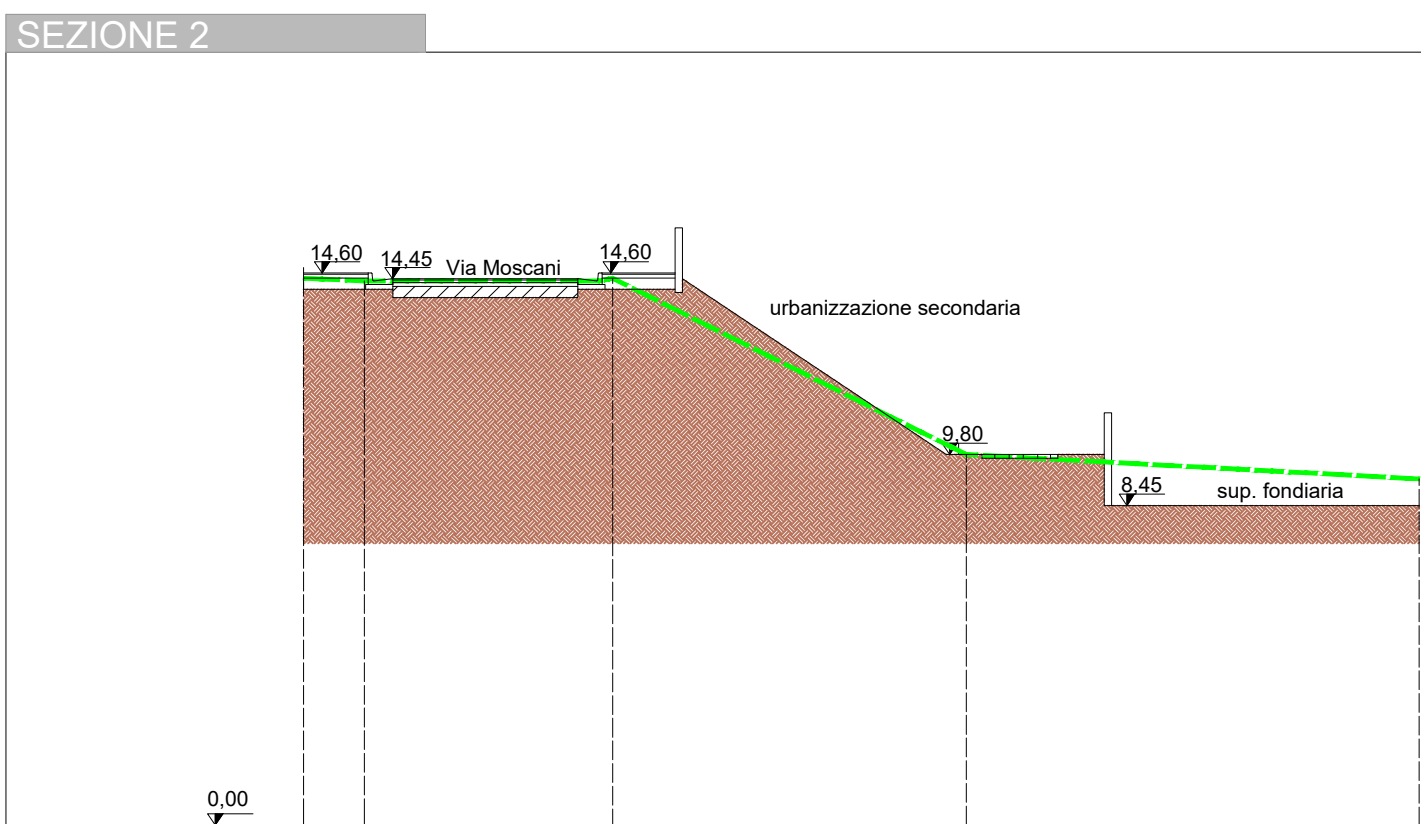


DISTANZE PROGRESSIVE	0,00	1,60	8,17	17,52	26,49
DISTANZE PARZIALI	1,60	6,57	9,35	11,97	
STRADA	14,46	14,40	14,46	9,80	14,46

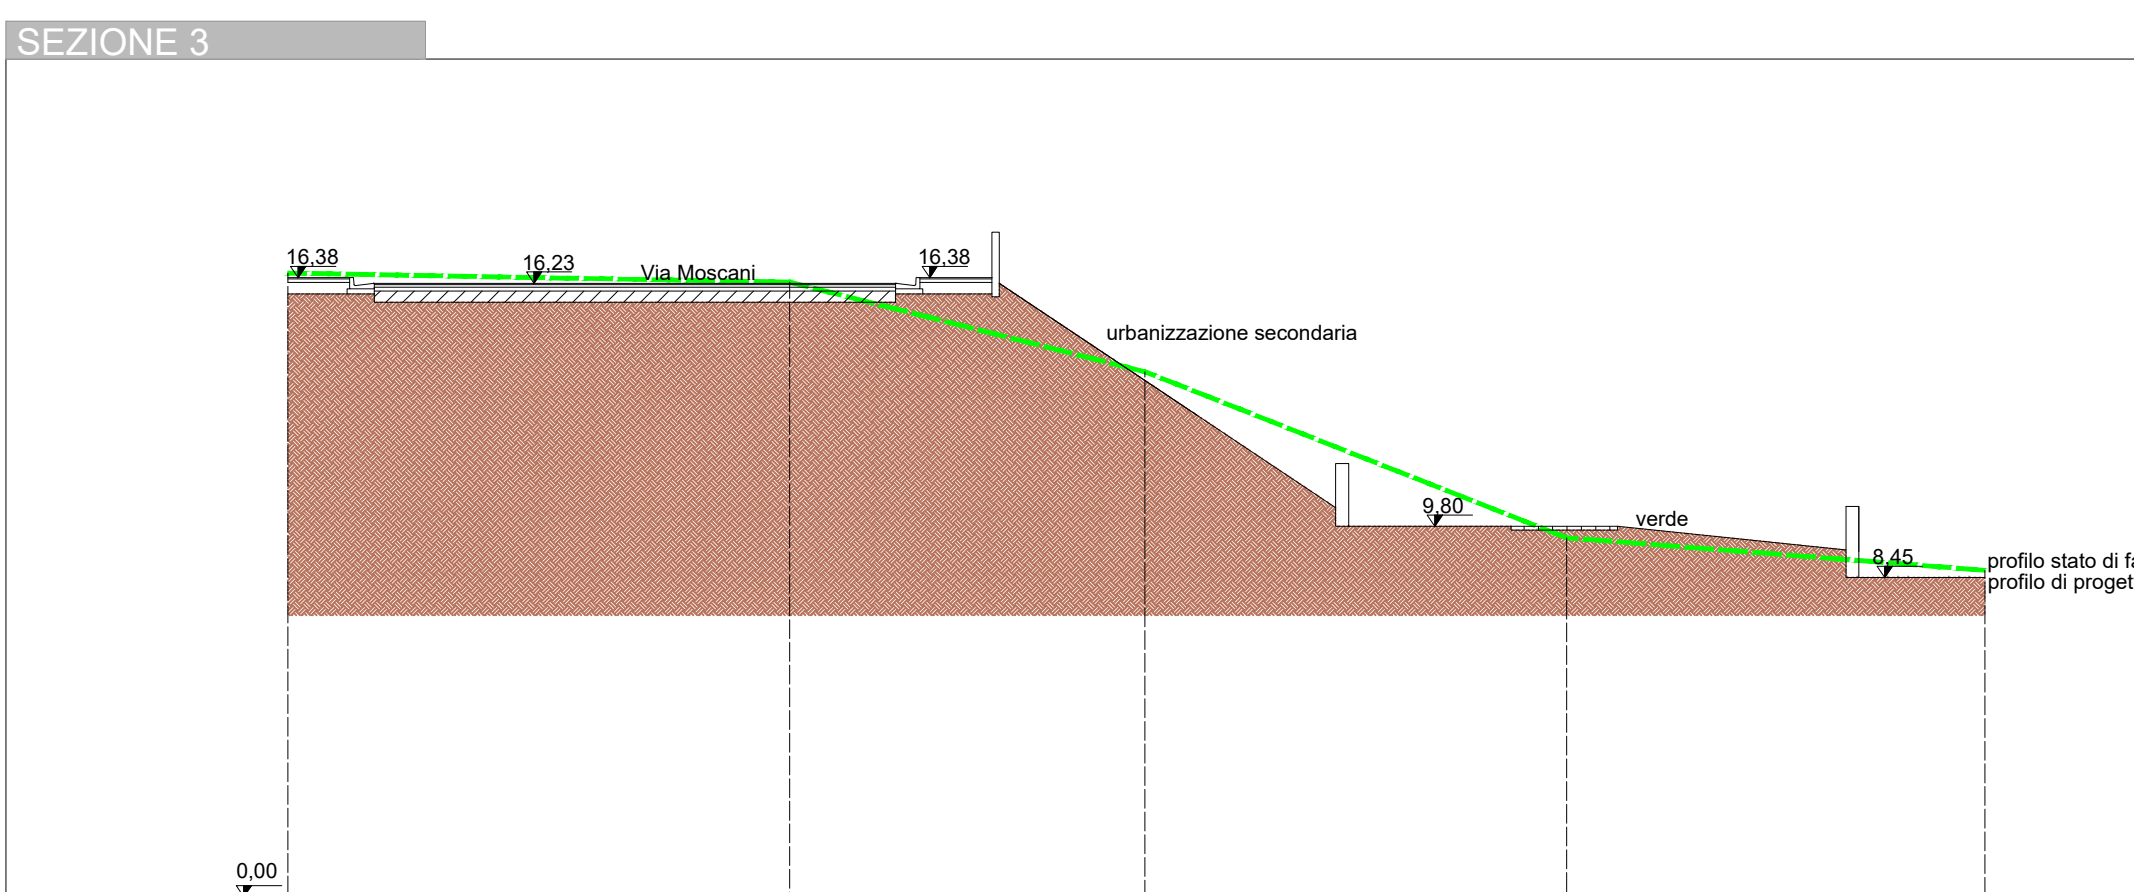

STRABA	16,50	16,76	13,89	9,50	8,64

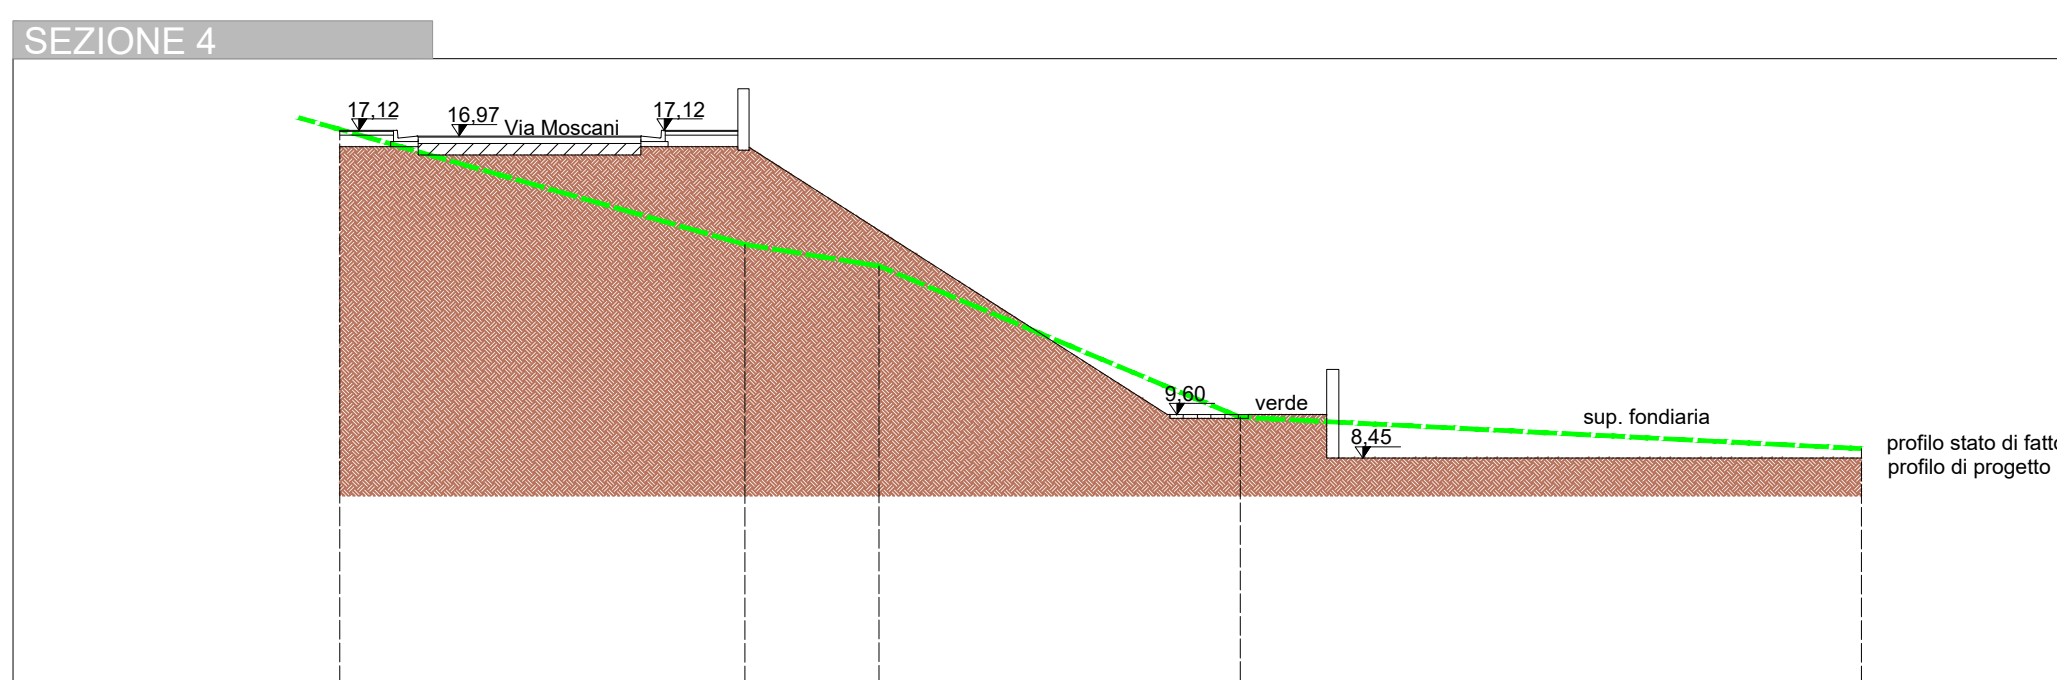

DISTANZA PROGRESSIVA	0,00	10,72	14,27	23,82	40,25
DISTANZA PARALLELI	10,72	3,55	9,55	16,43	
STRADA	17,12	14,10	13,53	9,53	8,70

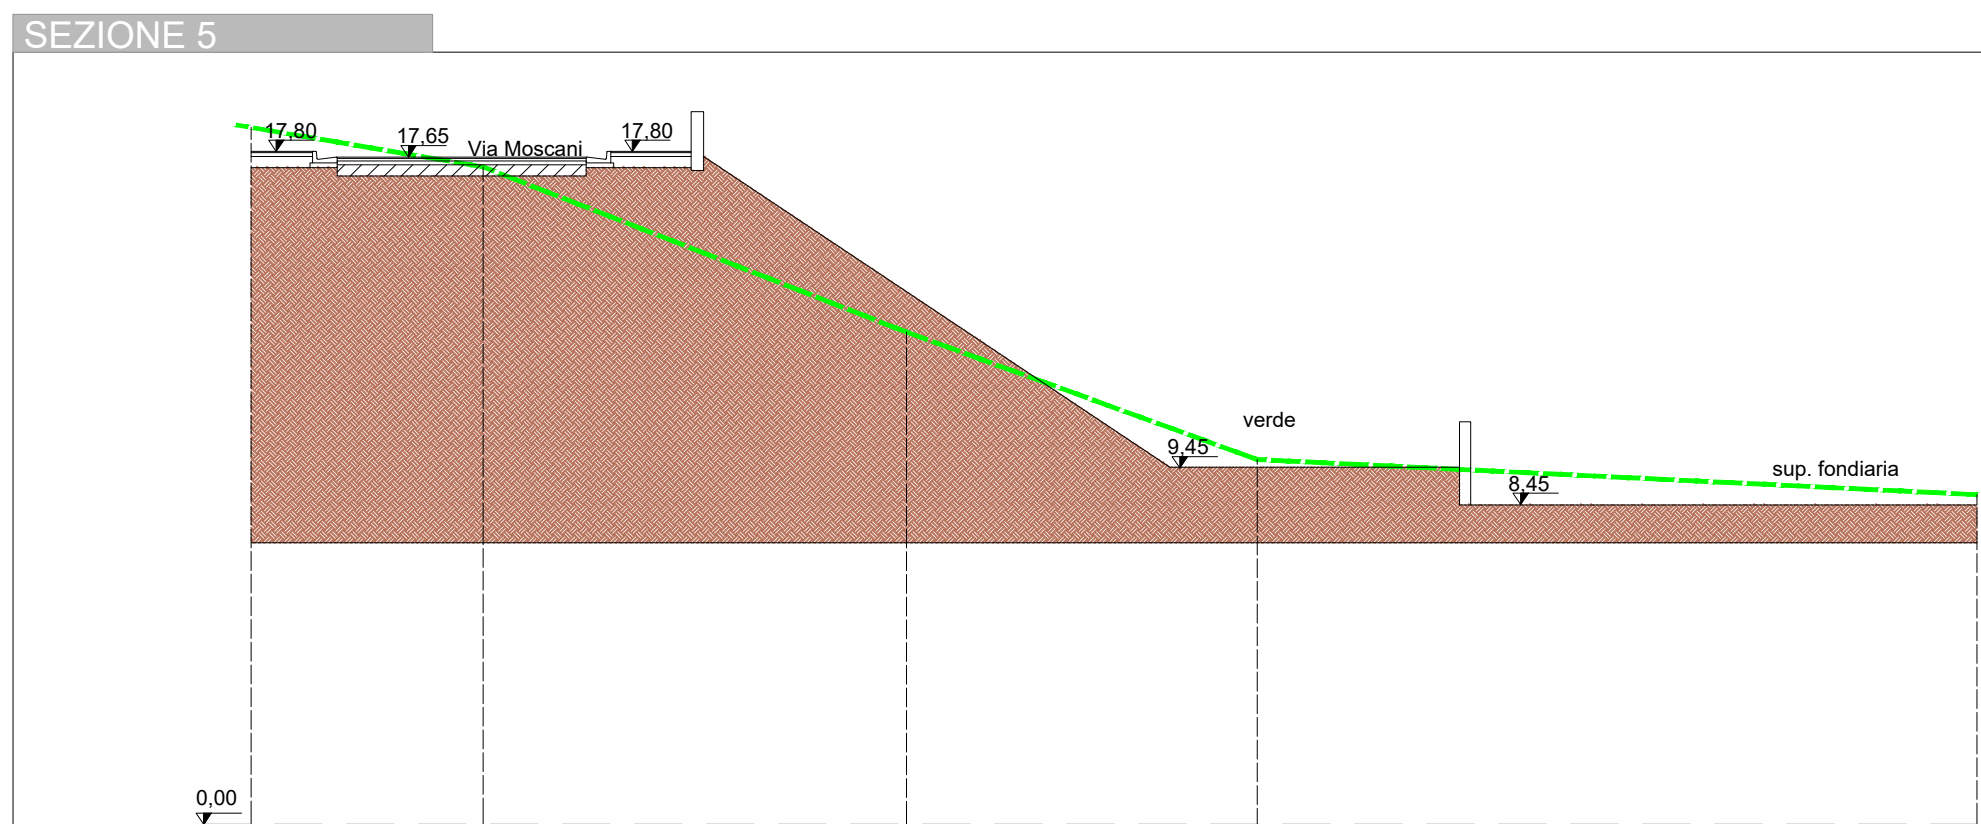

BUSTANZI PROGRESSIVE	0,00	6,13	17,33	26,61	45,65
BUSTANZI PARZIALI	6,13	11,20	9,28	19,04	
